


## Layout - 15

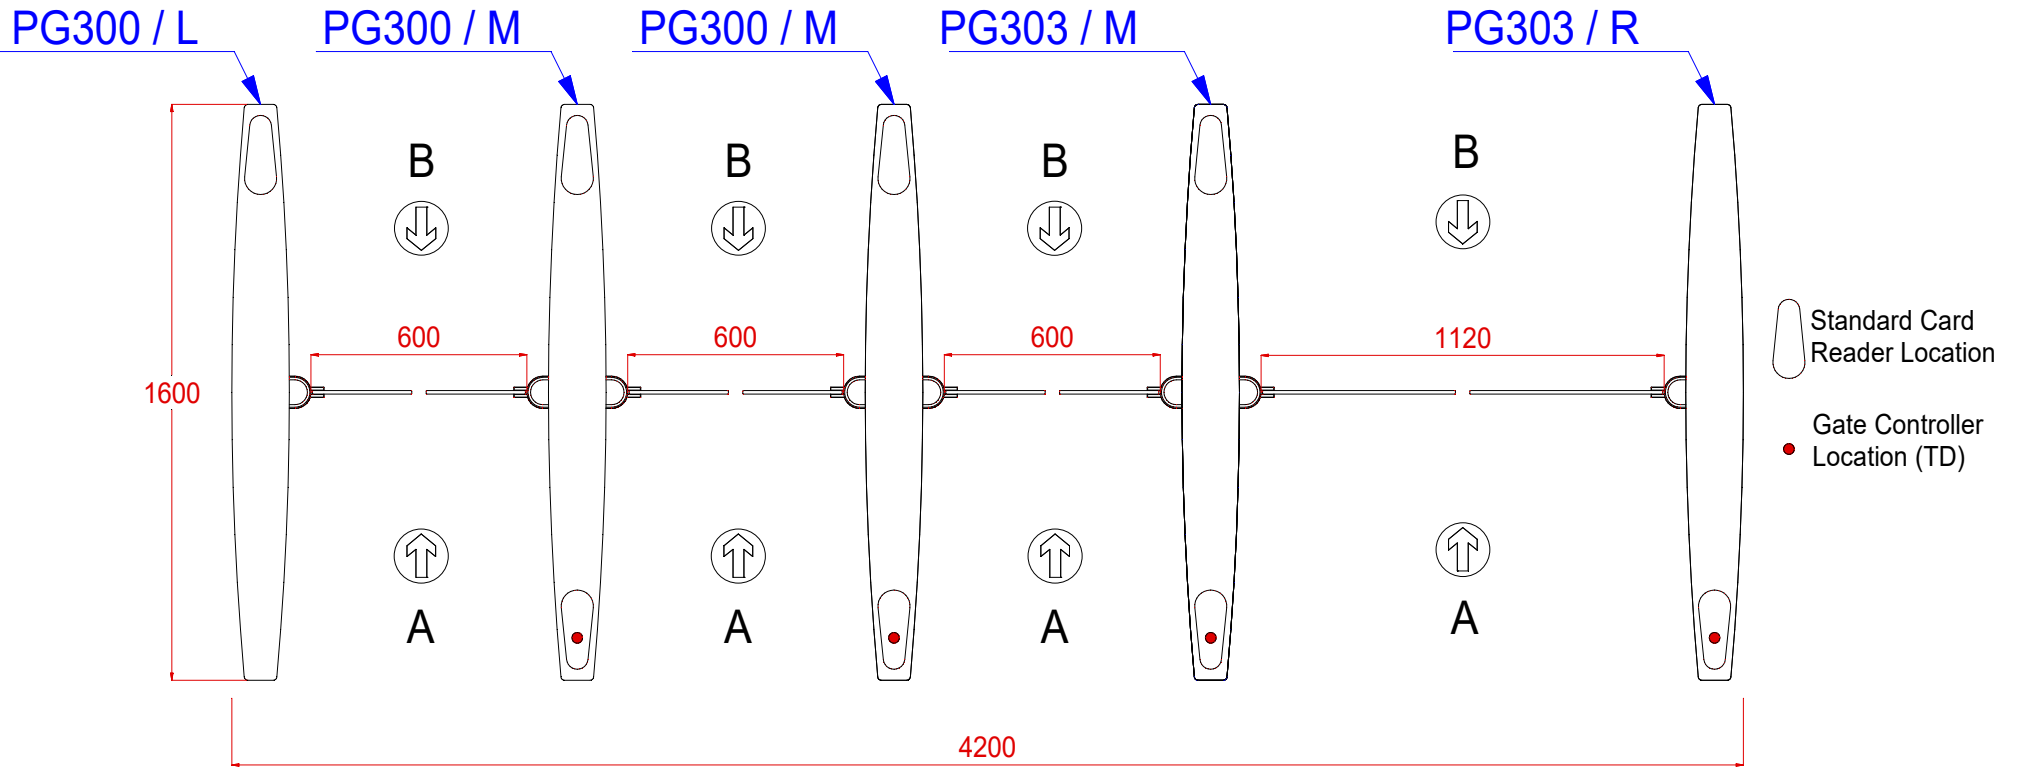

### SAFETY NOTE(s)

1. On busy sites to reduce the risk of being hit by the gate obstacle we recommend that where possible the gates are only used for one-way traffic.
2. Children under 1m must be accompanied by an adult, the child must past first.
3. We strongly recommend that a full user risk assessment to BS7036 is carried out at the initial design stage.

DATE	21/01/17
DRAWN	A Brown
CHECKED	
APPROVED	
SCALE	

PART NAME  
PG30x Typical Layout - 15

SHEET  
15 OF 100

DWG  
B  
SIZE  
DRAWING No.  
PG30x-100-000

REV  
0

**EVOLVE**  
SECURITY PRODUCTS