


# Layout - 21

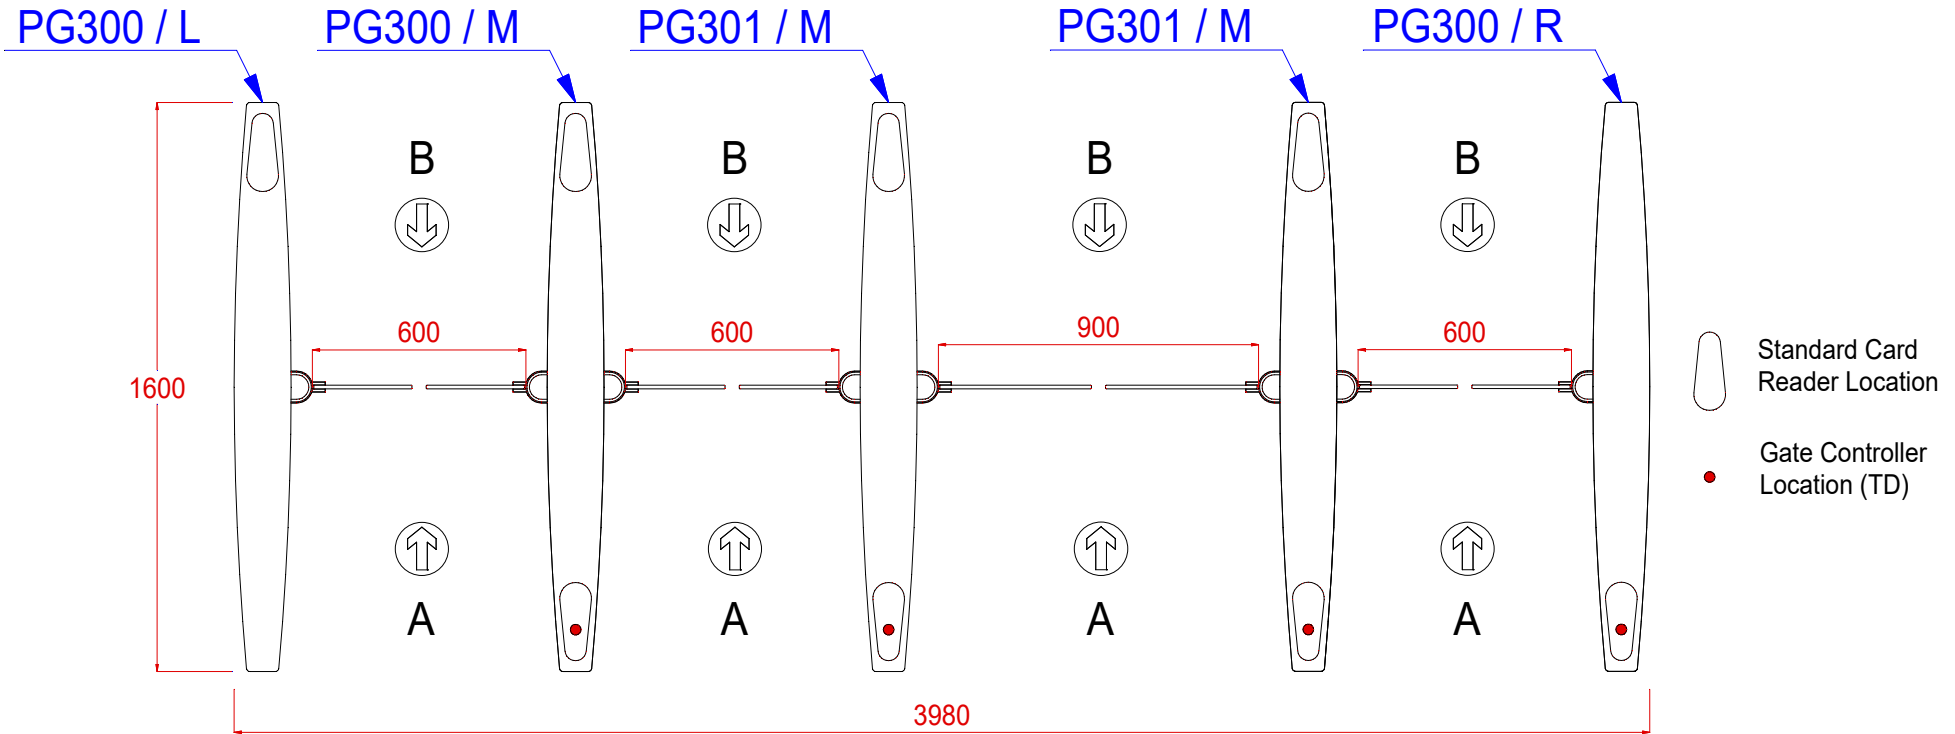

### SAFETY NOTE(s)

1. On busy sites to reduce the risk of being hit by the gate obstacle we recommend that where possible the gates are only used for one-way traffic.
2. Children under 1m must be accompanied by an adult, the child must past first.
3. We strongly recommend that a full user risk assessment to BS7036 is carried out at the initial design stage.

DATE	21/01/17	PART NAME	SHEET	21 OF 100		
DRAWN	A Brown	PG30x Typical Layout - 21	DWG	DRAWING No.	REV	
CHECKED			B	PG30x-100-000	0	
APPROVED			SIZE			
SCALE						