


Layout - 23

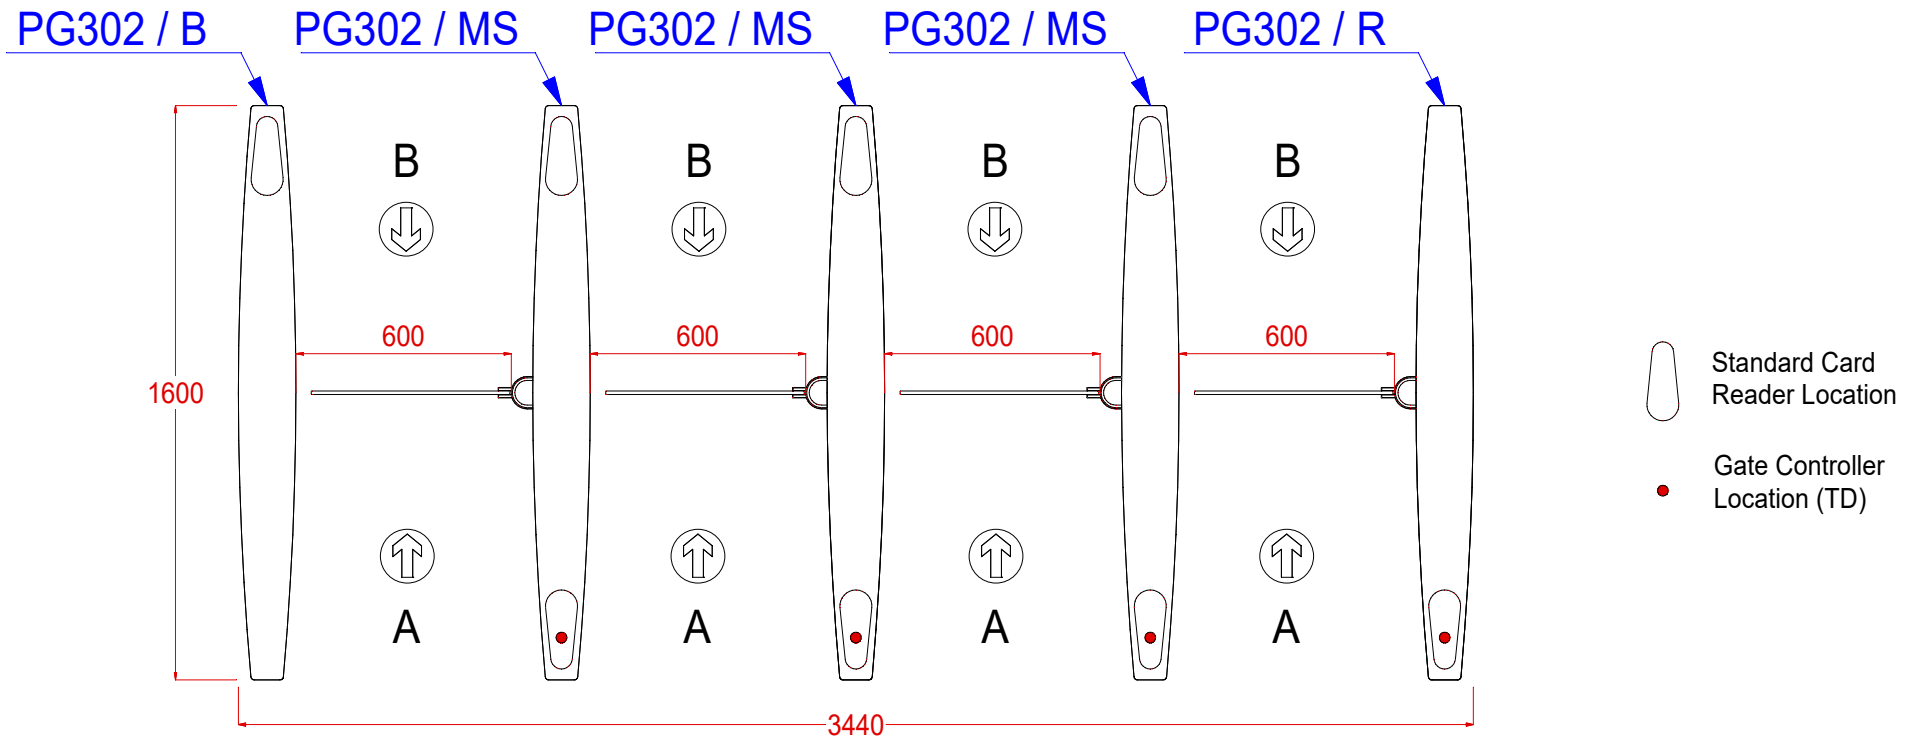

SAFETY NOTE(s)

1. On busy sites to reduce the risk of being hit by the gate obstacle we recommend that where possible the gates are only used for one-way traffic.
2. Children under 1m must be accompanied by an adult, the child must past first.
3. We strongly recommend that a full user risk assessment to BS7036 is carried out at the initial design stage.

DATE	21/01/17
DRAWN	A Brown
CHECKED	
APPROVED	
SCALE	

PART NAME
PG30x Typical Layout - 23

SHEET	23 OF 100
DWG SIZE	B
DRAWING No.	PG30x-100-000

REV
0

EVOLVE
SECURITY PRODUCTS