


## Layout - 02

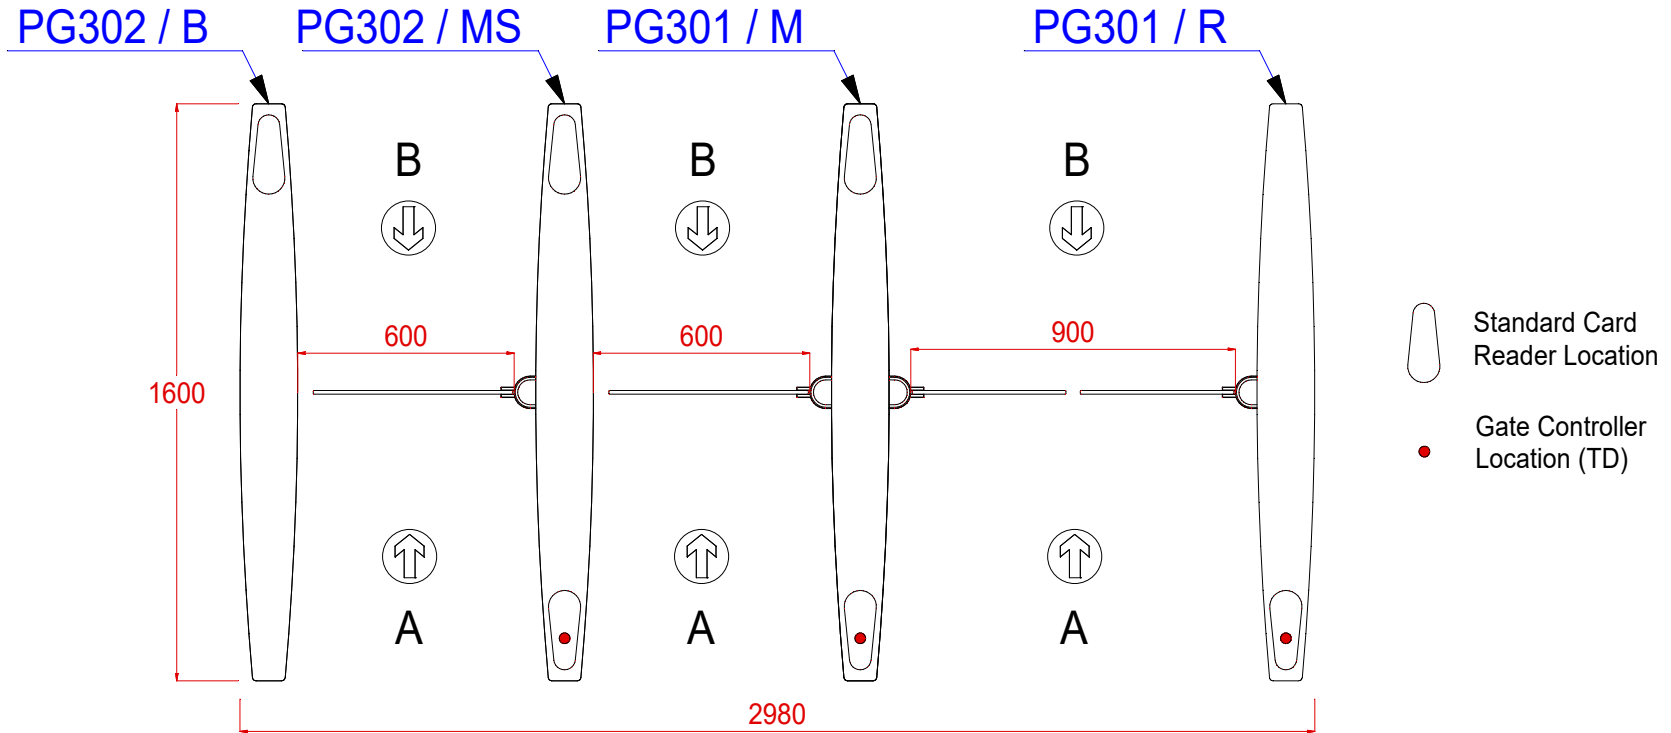

### SAFETY NOTE(s)

1. On busy sites to reduce the risk of being hit by the gate obstacle we recommend that where possible the gates are only used for one-way traffic.
2. Children under 1m must be accompanied by an adult, the child must past first.
3. We strongly recommend that a full user risk assessment to BS7036 is carried out at the initial design stage.

DATE	21/01/17	PART NAME	SHEET	2 OF 100	<div style="font-size: 2em; font-weight: bold; margin-bottom: 5px;">EVOLVE</div> SECURITY PRODUCTS	
DRAWN	A Brown	PG30x Typical Layout - 02	DWG	DRAWING No. PG30x-100-000		
CHECKED			B			REV
APPROVED			SIZE			0
SCALE						